



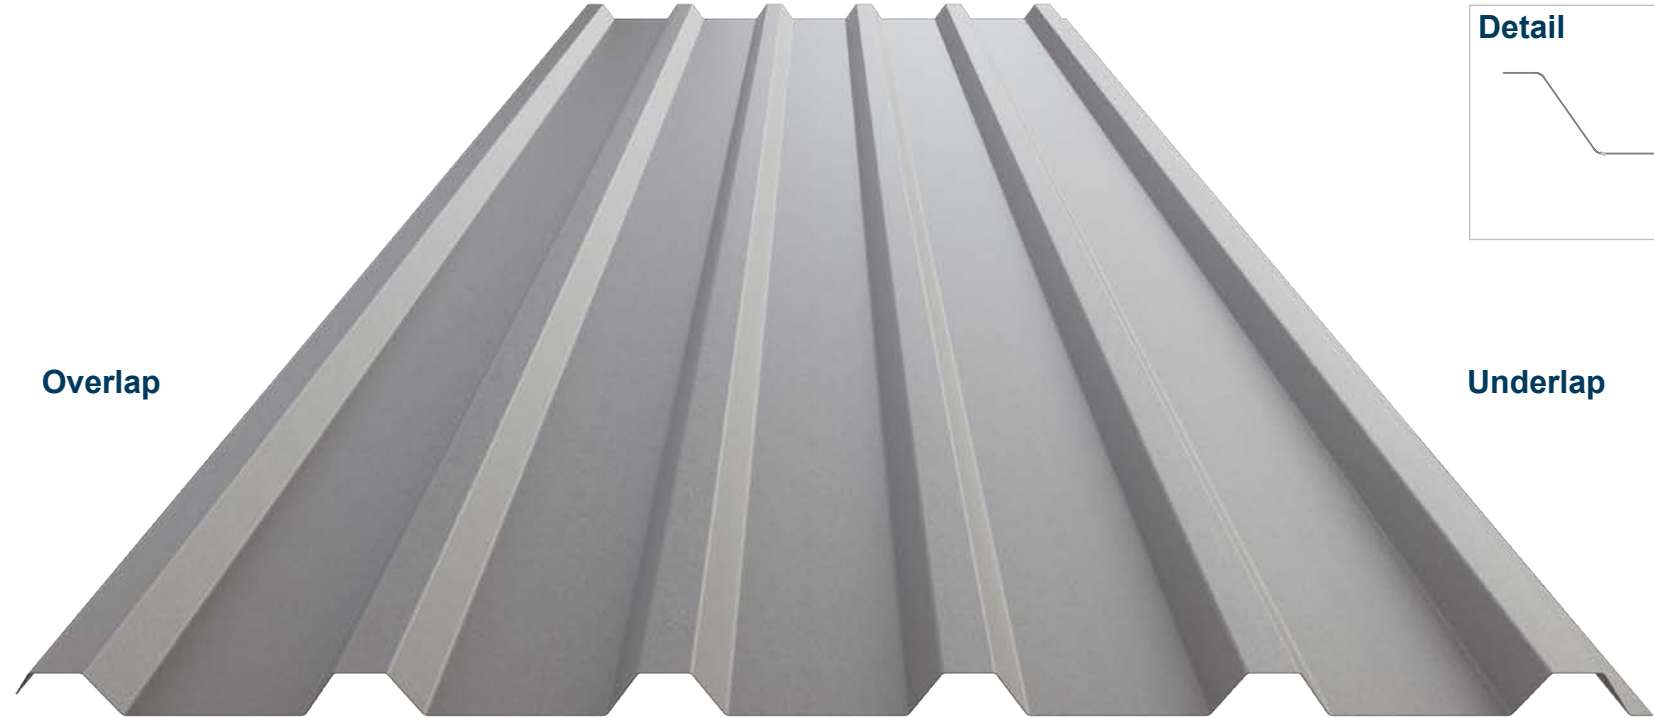

Detail

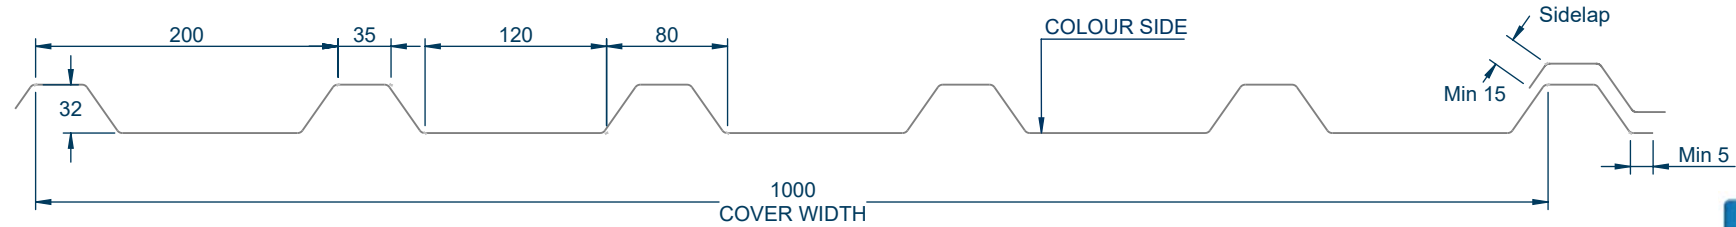

TPP 1000-32 FORWARD NO RIBS



DWG BLOCK AVAILABLE FOR THIS PROFILE

Notes:
All dimensions are measured to intersection points
All dimensions are subject to manufacturing tolerances



Thomas Panels and Profiles Limited
Unit 5, Southern Avenue
Leominster, HR6 0QF
T: 01568 61 00 00
E: info@panelsandprofiles.co.uk
W: www.panelsandprofiles.co.uk

ISSUE DETAILS			Title:
Rev:	Description:	Date:	
0	Version 1	16/07/2025	000002 - 1000-32 FORWARD NO RIBS - Profile drawing
Scale: NOT TO SCALE		DrawingNo: 000002	Rev: 0