



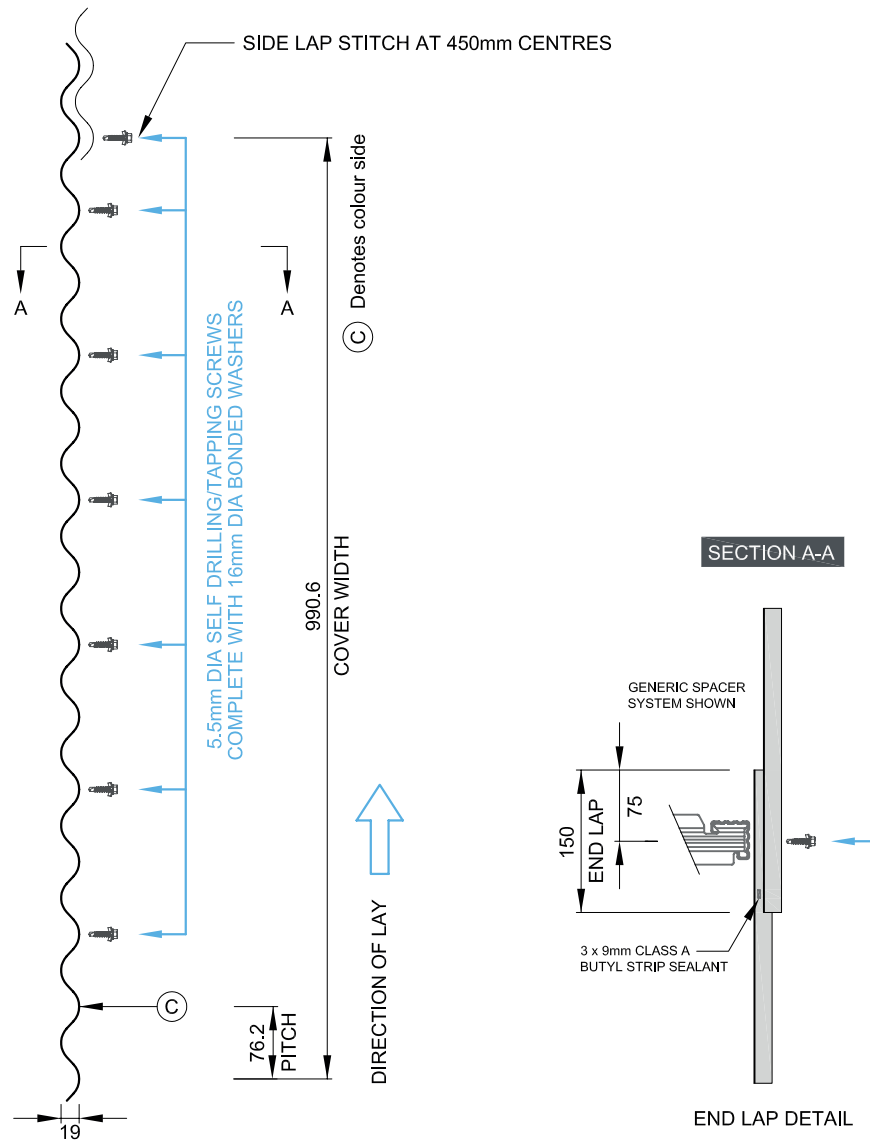


NOTE:  
FIXING FREQUENCY APPLICABLE TO INTERMEDIATE SUPPORTS,  
END LAP DETAILS AND SHEET ENDS.

## TPP 14-3 CORRUGATED Horizontal Wall Installation Method


### INTERMEDIATE SUPPORT DETAIL

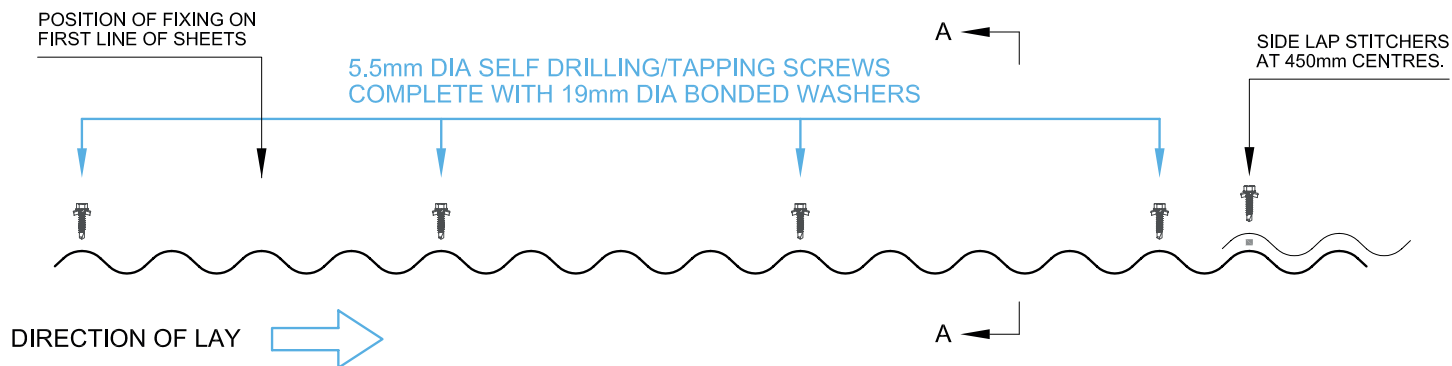


### SECTION A-A

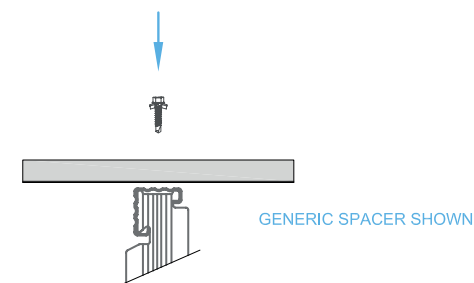

### SHEET END/END LAP DETAIL

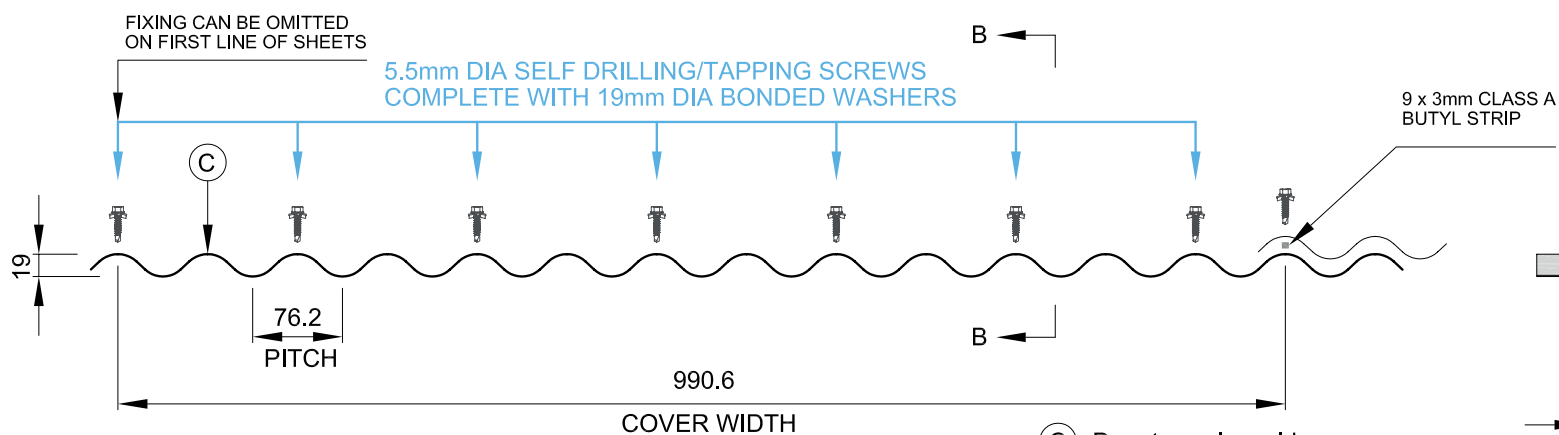


### SECTION B-B

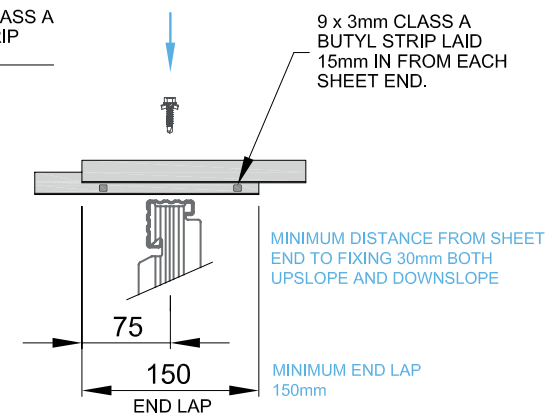

NOTE: MINIMUM RECOMMENDED ROOF PITCH = 10 DEGREES

## TPP 14-3 CORRUGATED Roof Installation Method

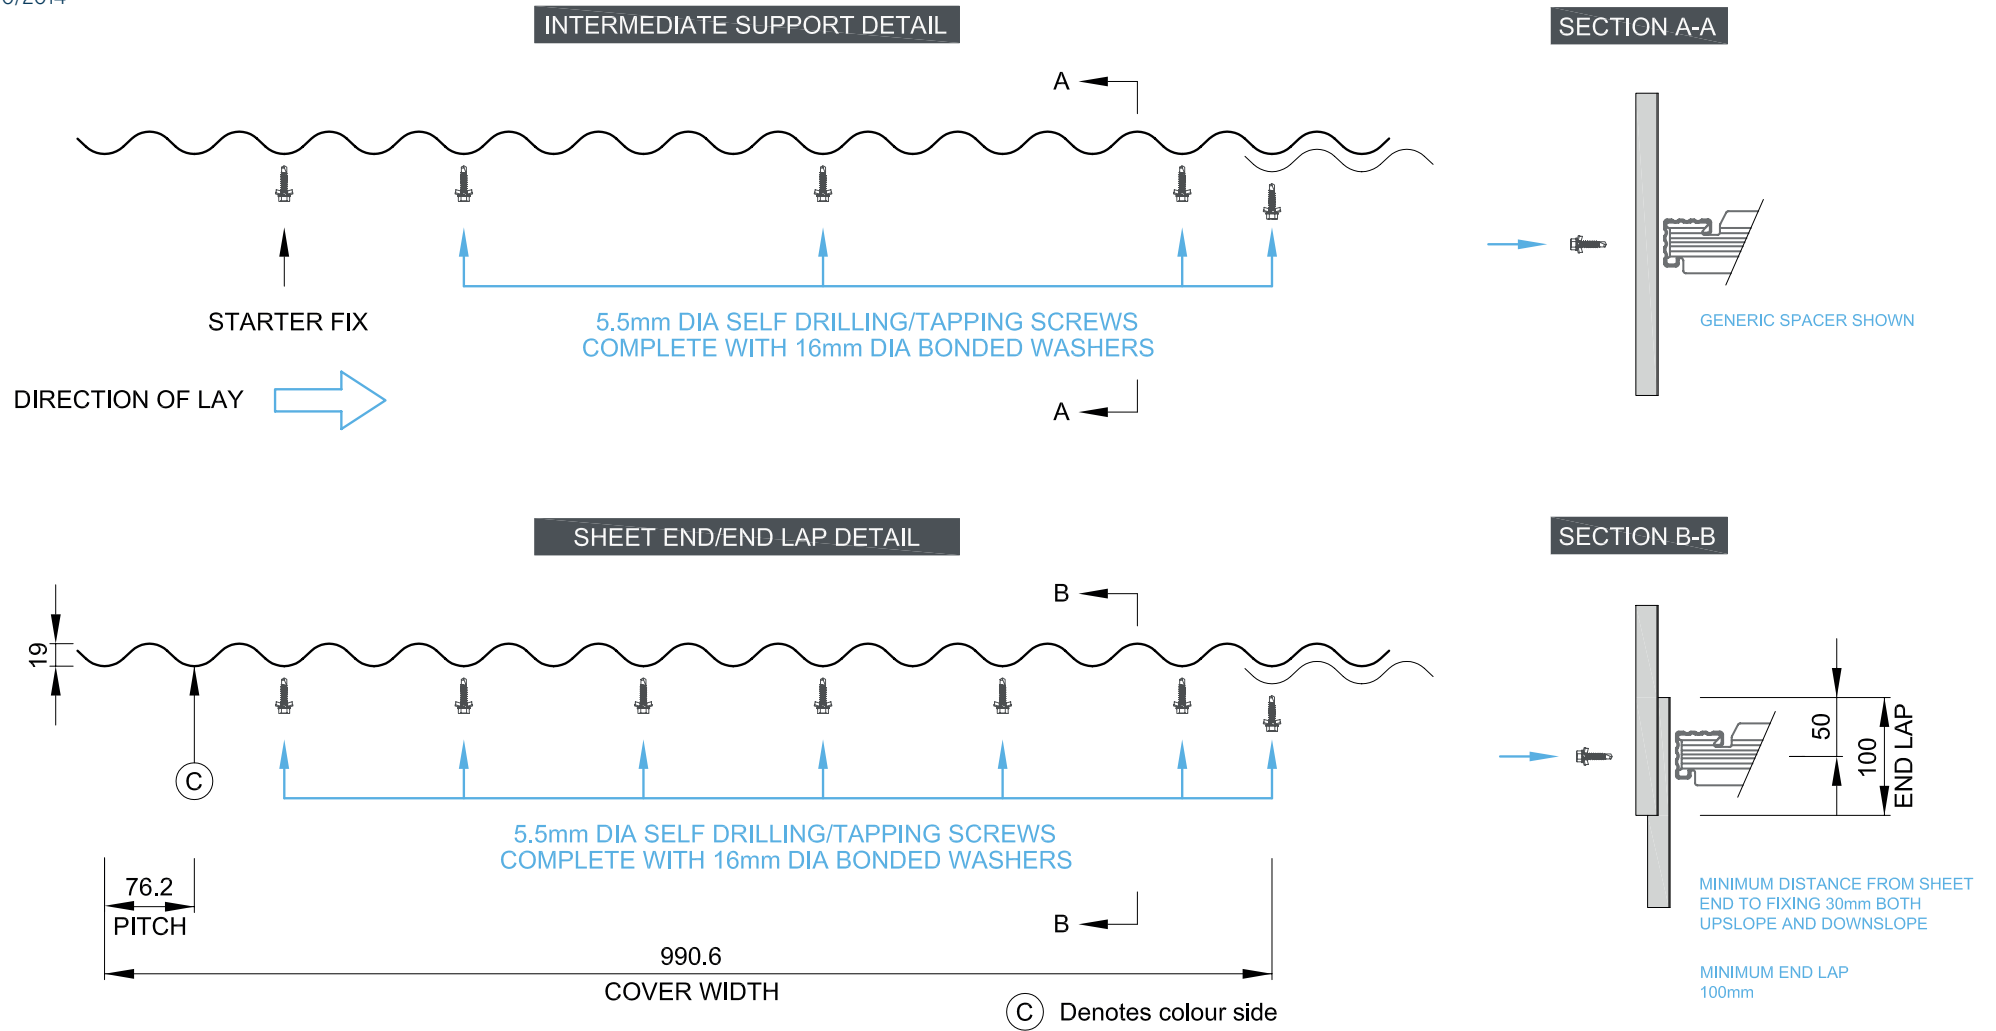

## TPP 14-3 CORRUGATED Vertical Wall Installation Method