




INTERMEDIATE SUPPORT DETAIL

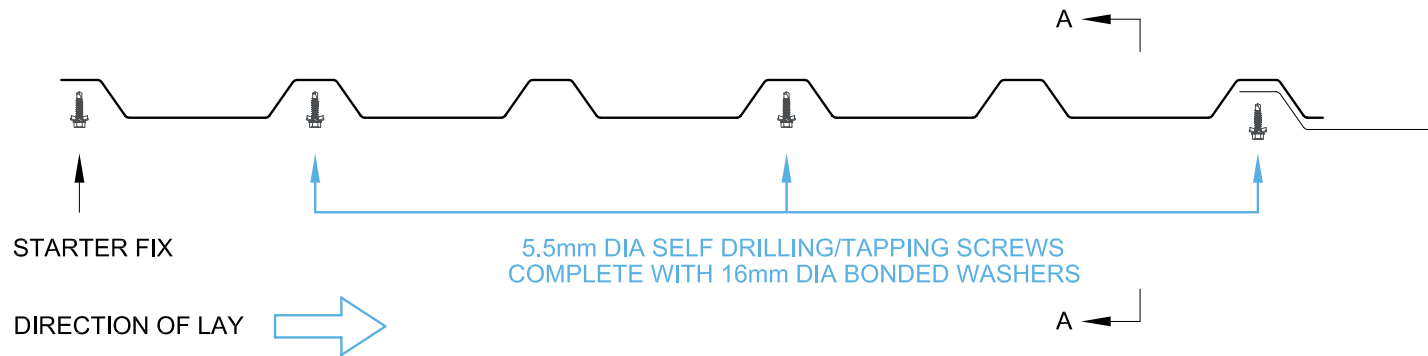


SECTION A-A

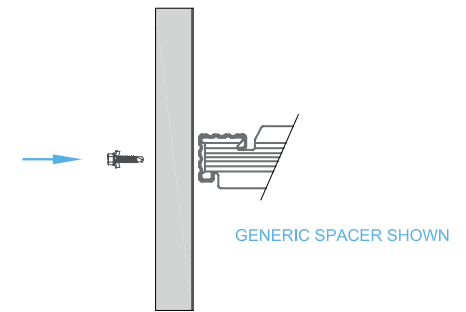

SHEET END/END LAP DETAIL

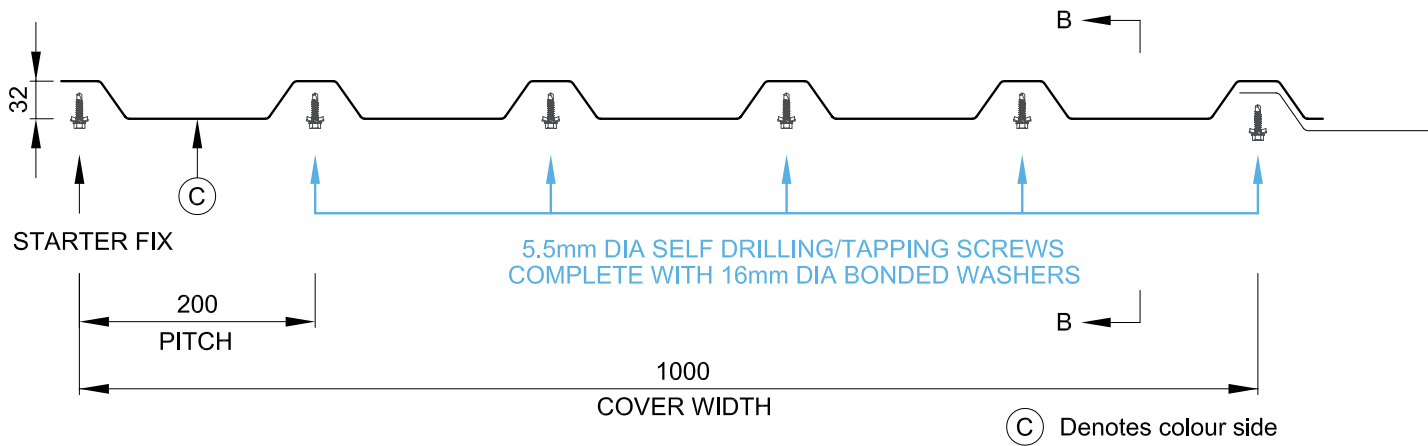

SECTION B-B

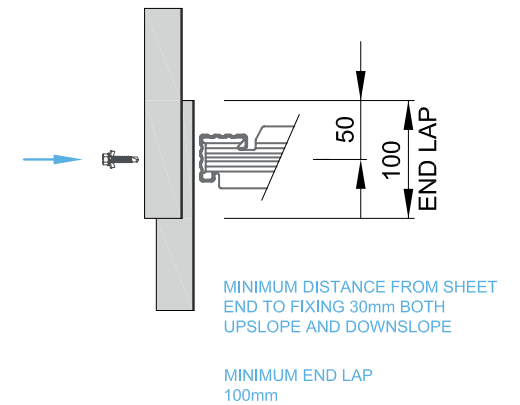

TPP 1000-32 REVERSE (NO RIBS) Vertical Wall Installation Method