



CLADDING INSTALLATION GUIDE

THOMAS
PANELS & PROFILES


TPP 1000-34 REVERSE

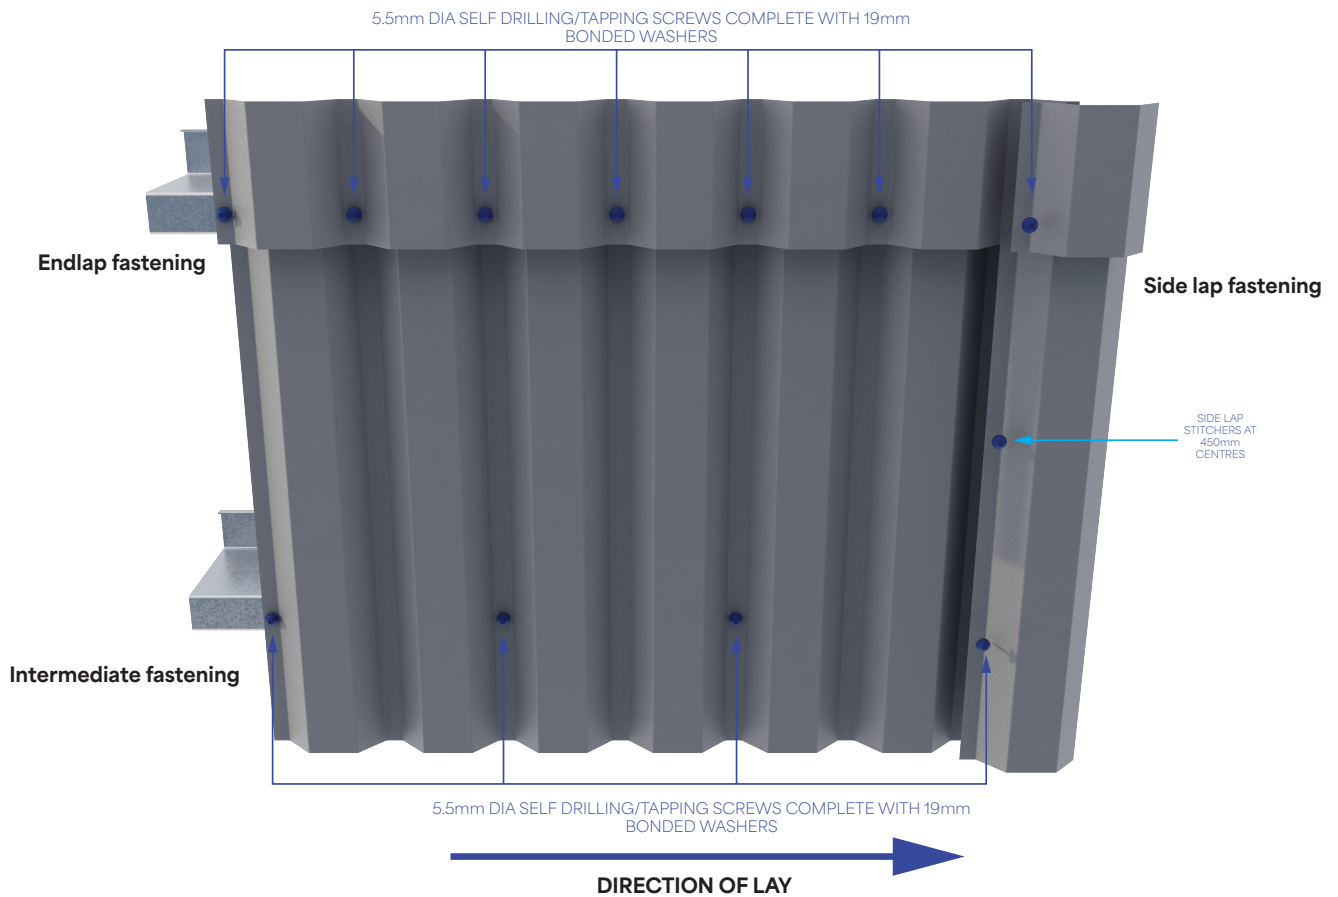

PROFILE DIMENSIONS

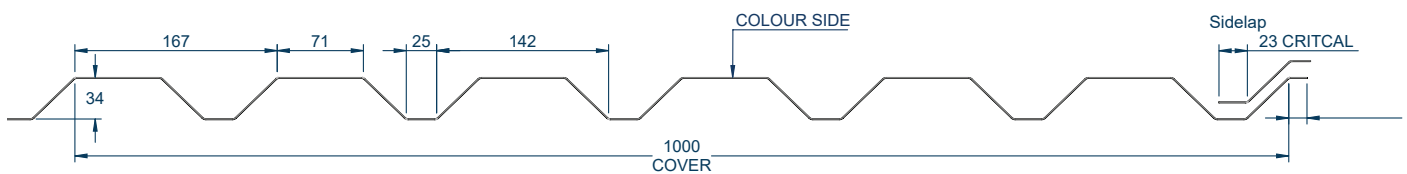

INTERMEDIATE FASTENER POSITIONS

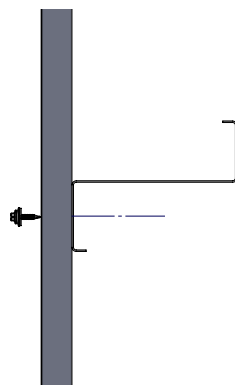

END LAP FASTENER POSITIONS

